


**BASEMENT**  
1/8" = 1'-0"

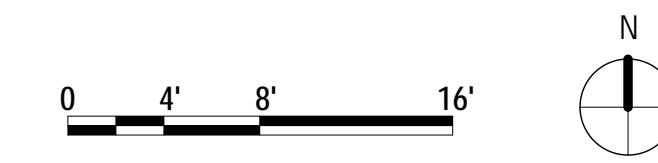

**FIRST FLOOR**  
1/8" = 1'-0"



**b | g | a**

1010 Wisconsin Avenue, NW  
Suite 400, Washington, DC 20007  
T 202.337.0888 | F 202.337.2525  
bga@bowiegridley.com | bowiegridley.com

bowie | gridley | architects

| No.  | Issue-Addendum-Revision | Date |
|--|-------------------------|------|
| © Copyright 2019 Bowie Gridley Architects PLLC. All rights reserved worldwide. |                         |      |

**Lee Highway  
Campus**

Children's House Montessori  
School

3436 LEE HIGHWAY  
ARLINGTON COUNTY, VIRGINIA

BGA # 19007

DATE: 11/22/2019 SCALE: 1/8" = 1'-0"

SHEET TITLE  
**Floor Plans**

SHEET #  
**A100**