


# Existing Conditions

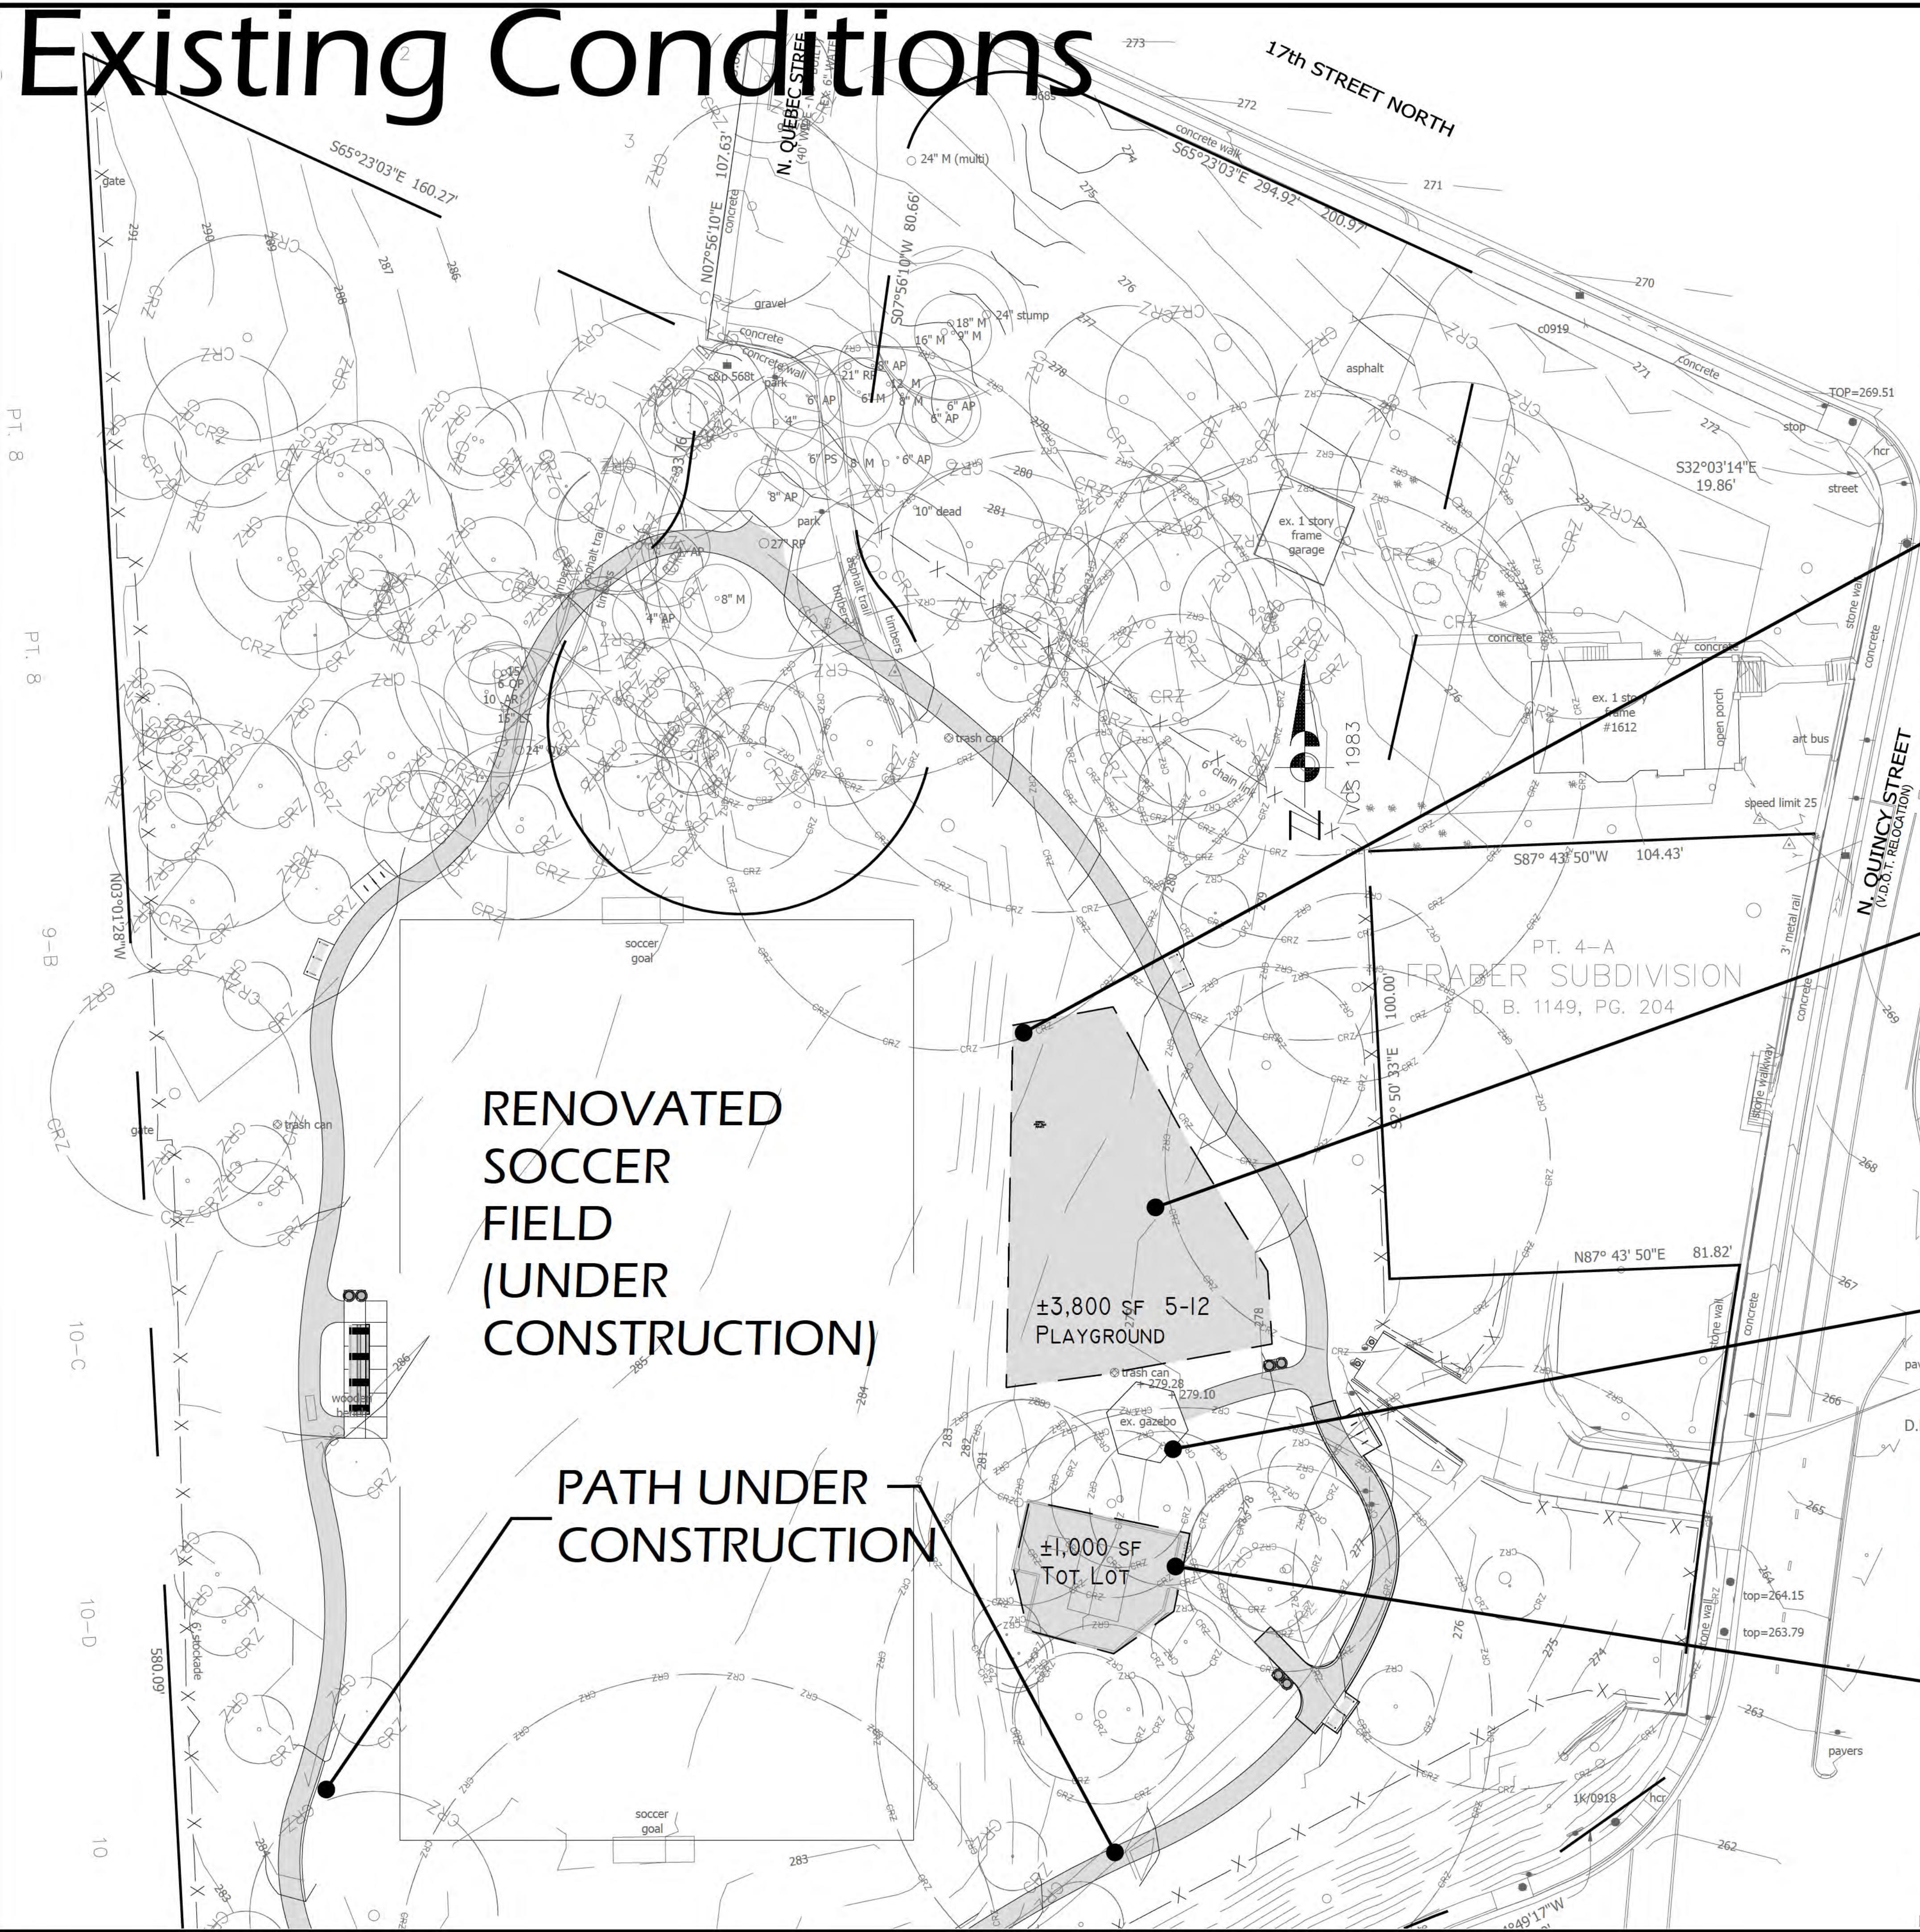

EXISTING SOCCER FIELD AND STEEP SLOPE - STORMWATER MANAGEMENT MEASURES REQUIRED TO ADDRESS DRAINAGE FOR FIELD AND PROPOSED PLAYGROUND



PROPOSED LOCATION FOR NEW 5-12 PLAYGROUND



EXISTING GAZEBO IN POOR CONDITION TO BE REPLACED, ACCESSIBLE PICNIC TABLE TO BE INCLUDED



EXISTING TOT LOT PLAY EQUIPMENT TO BE REPLACED IN EXISTING LOCATION, PRESERVE EXISTING TREES

## OAK GROVE PARK